


tetőtér alapterület: 56,36 m²

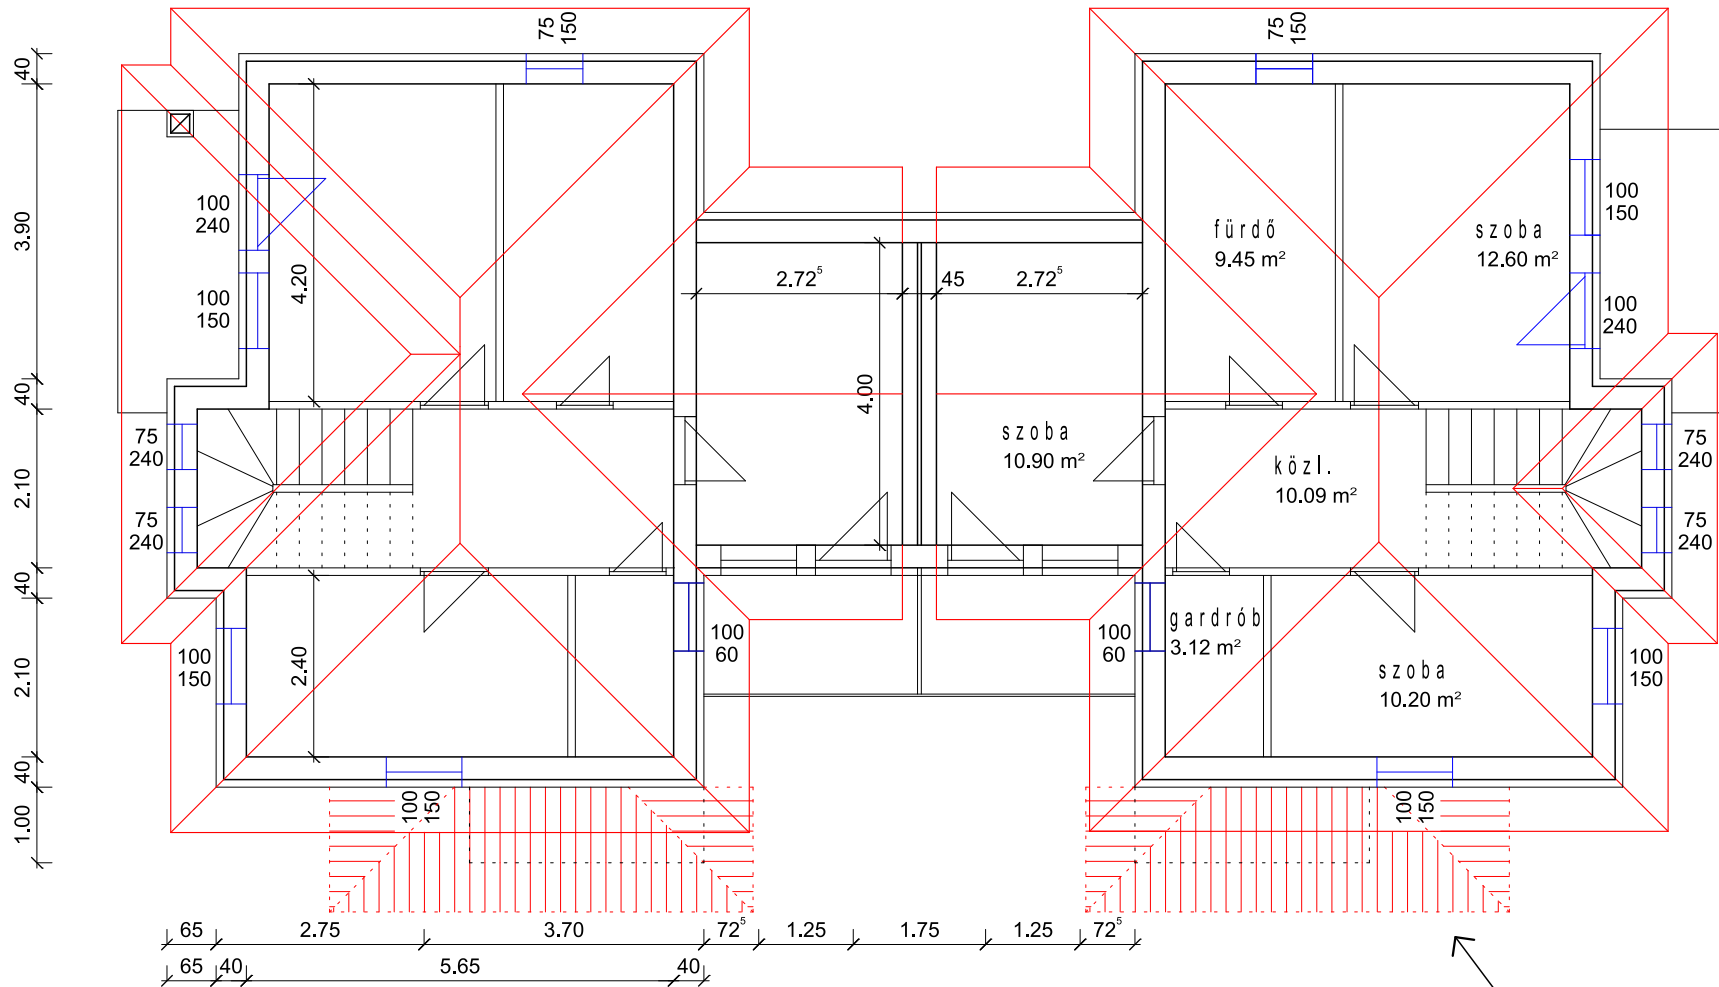

ÉSZAK

E - 3 Emelet M 1 : 100 2018.03.06.